
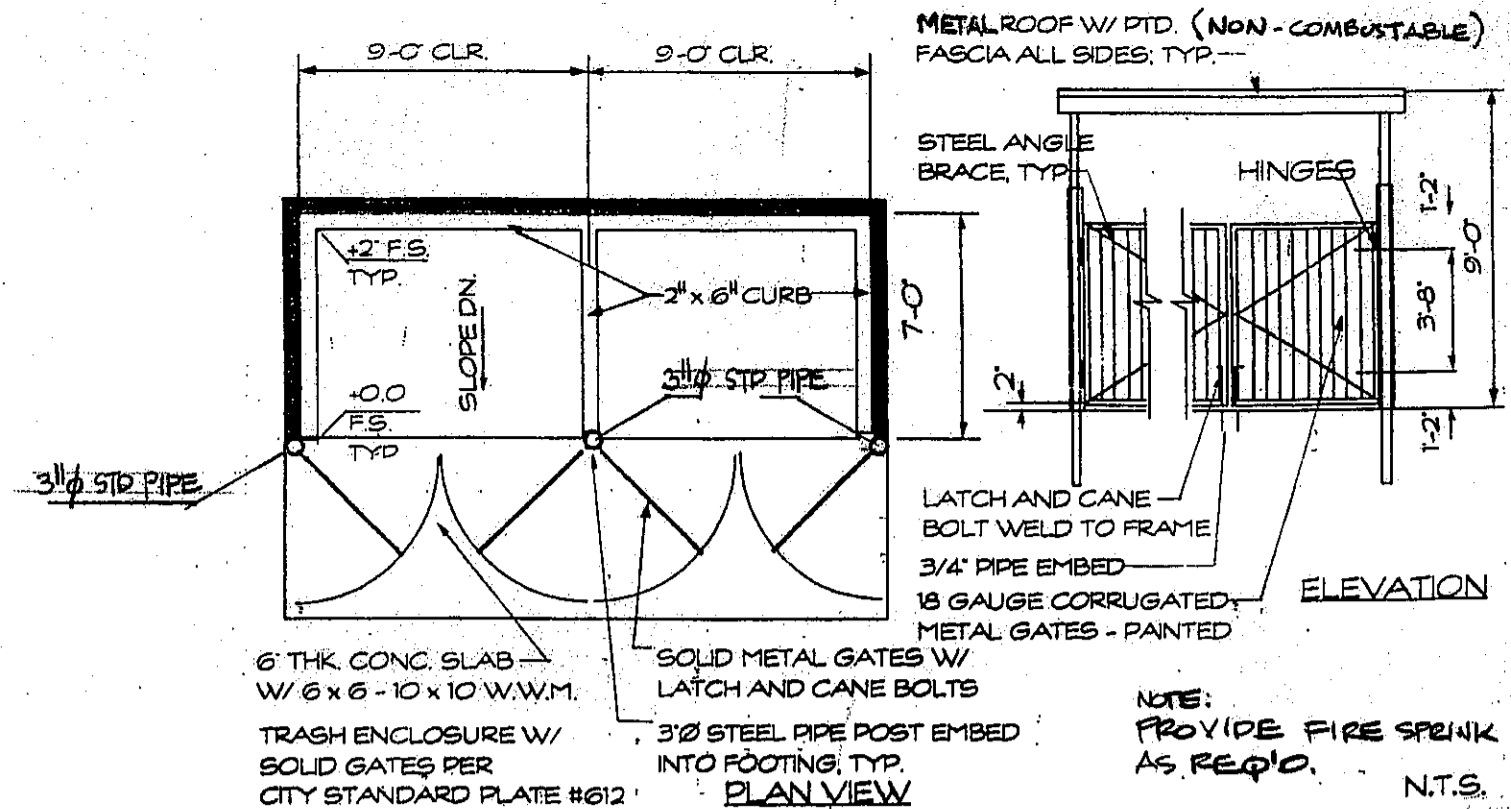
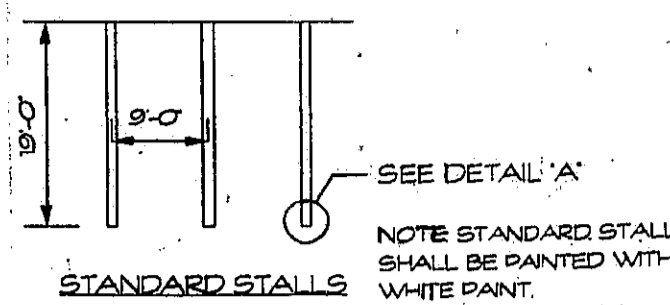


NOTE
 1. ALL REQUIRED MOTORCYCLE SPACES SHALL BE LOCATED AT THE END OF PARKING AISLES, LOCATED AS NEAR AS POSSIBLE TO THE PRIMARY ENTRANCE.
 2. MOTORCYCLE SPACES SHALL BE GROUPED AND DISPERSED THROUGHOUT THE PARKING LOT AREAS.
 3. EACH MOTORCYCLE SPACE SHALL BE STENCILED AS SHOWN.

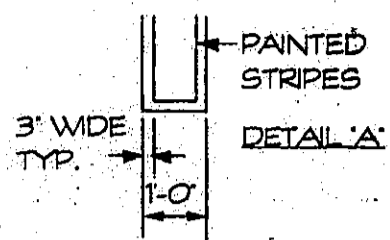


PARKING DETAILS

1

DOUBLE TRASH ENCLOSURE

3

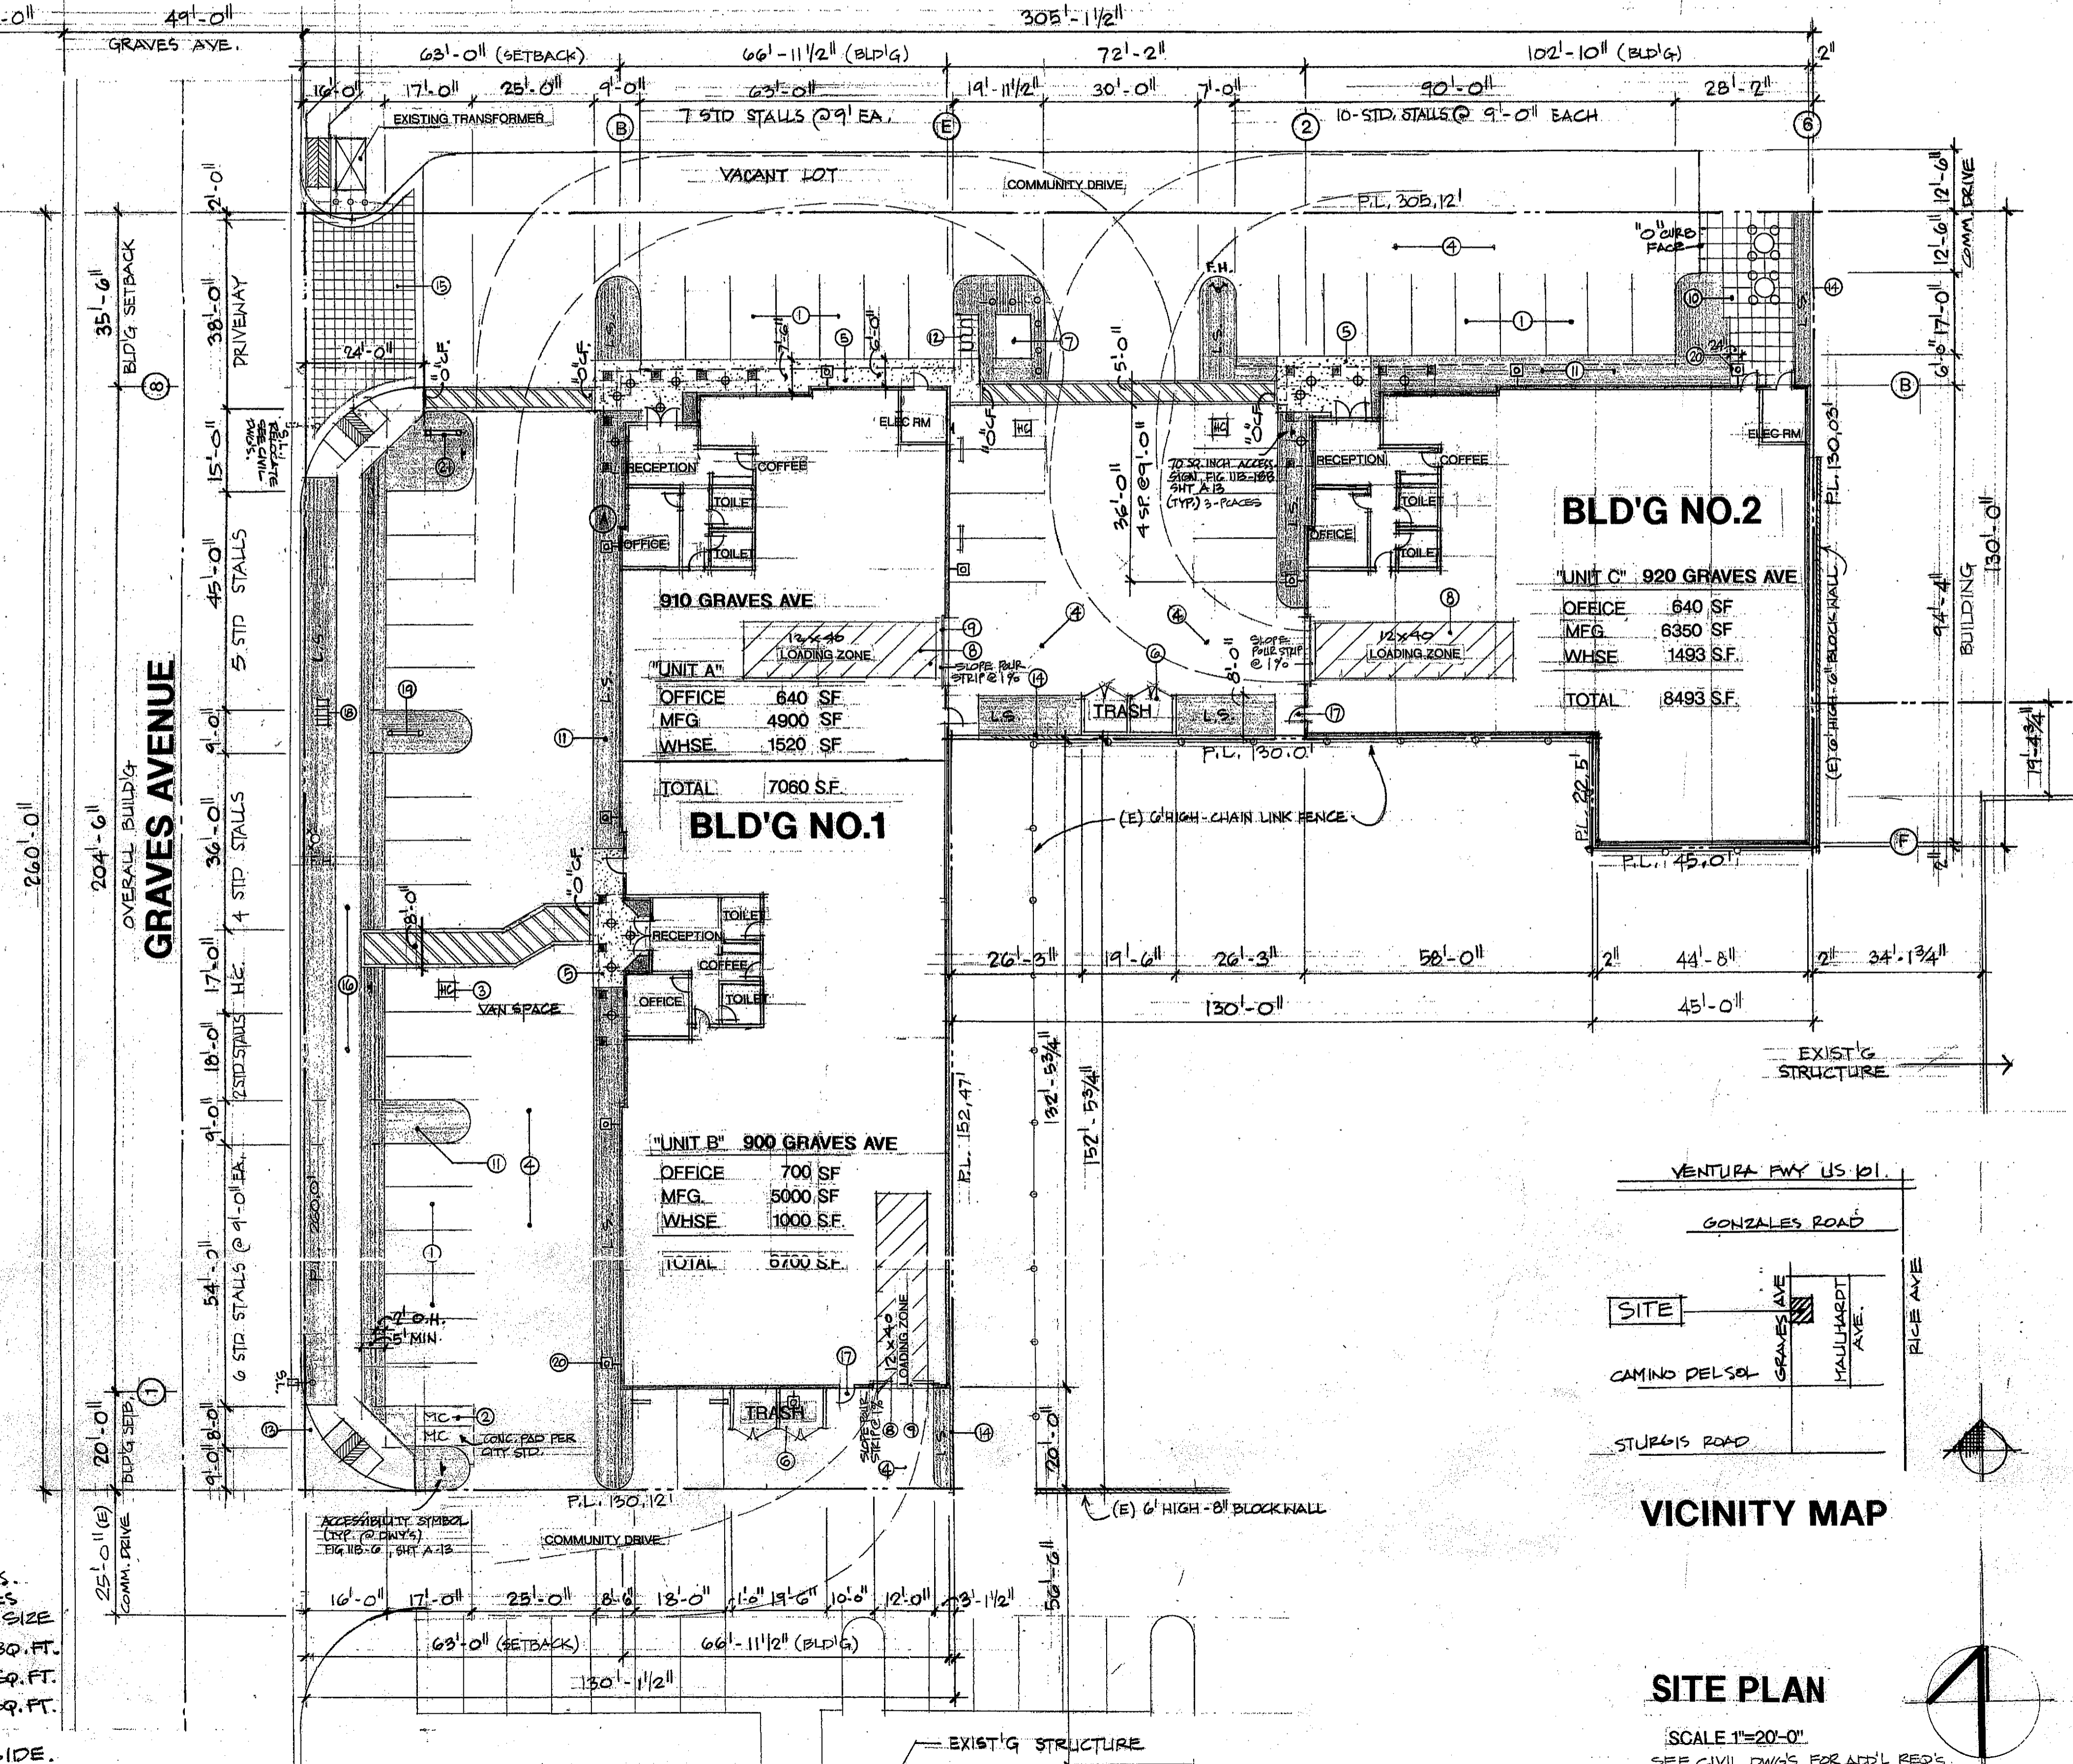

910 GRAVES AVE

"UNIT A"

OFFICE	640 SF
MFG	4900 SF
WHSE	1520 SF
TOTAL	7060 S.F.

BLD'G NO.1

900 GRAVES AVE

"UNIT B"

OFFICE	700 SF
MFG	5000 SF
WHSE	1000 SF
TOTAL	6700 S.F.

BLD'G NO.2

920 GRAVES AVE

"UNIT C"

OFFICE	640 SF
MFG	6350 SF
WHSE	1493 SF
TOTAL	8493 S.F.

VICINITY MAP

SITE PLAN

SCALE 1"=20'-0"
 SEE CIVIL DWGS. FOR ADD'L. REQ'S.